




3/26/2015 5:16:53 PM - P:\091371\135-09137-15002\CAD\CONCEPTUAL\C-701\_WATER SYSTEM SCHEMATIC.DWG - HEGGVEIT, CORY

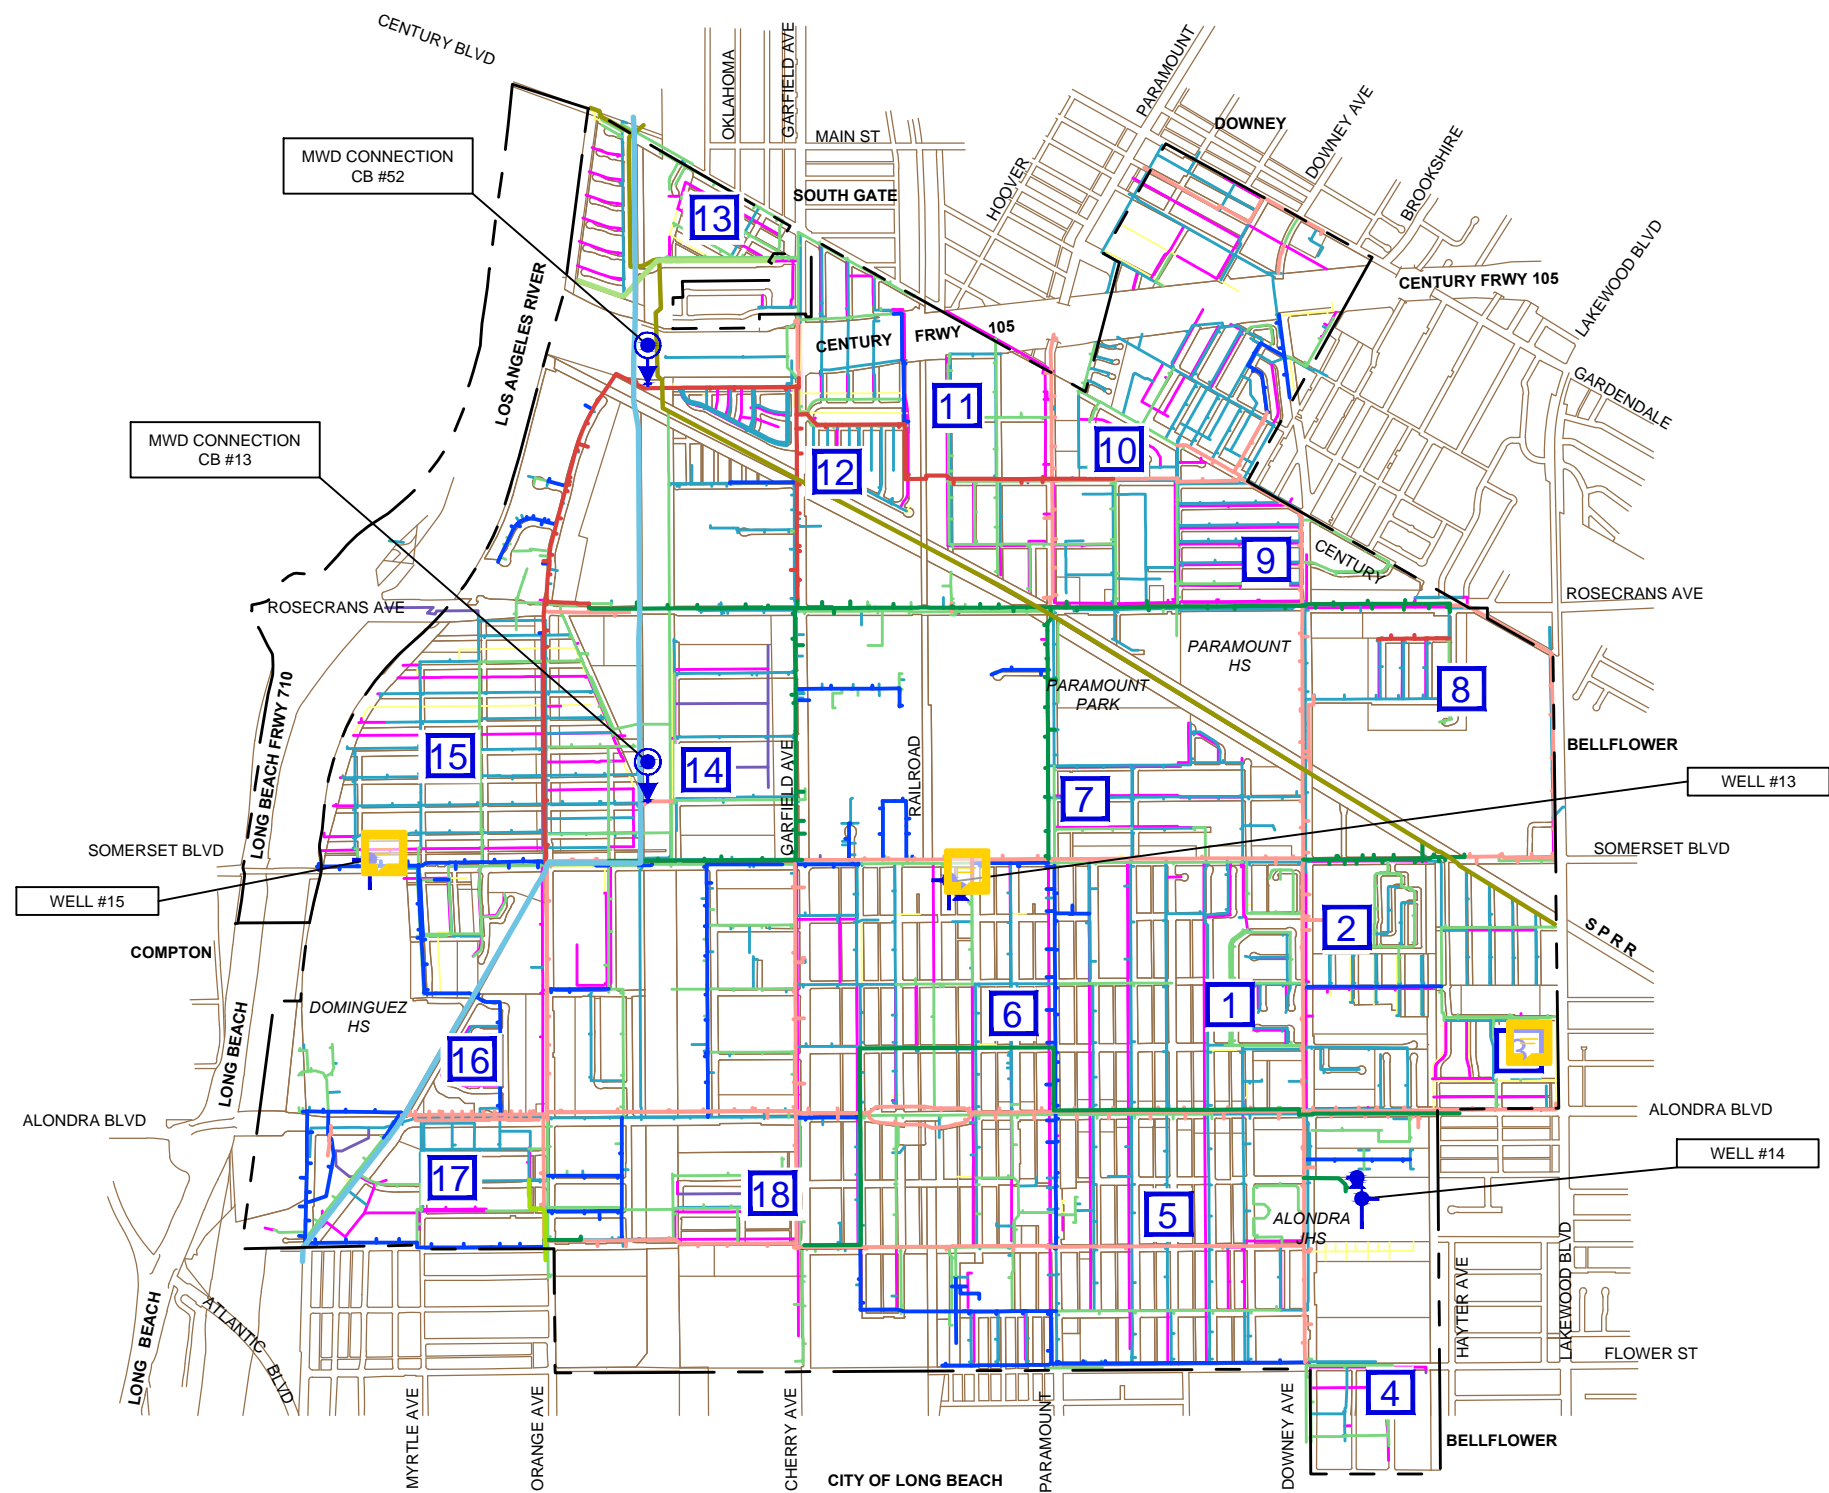

**LEGEND**

- VALVE
- BOOSTER PUMP
- WELL
- WATER SERVICE CONNECTION
- STANDARD MONITORING SITE
- LESS THAN 3" DIAMETER
- 3" DIAMETER
- 5" DIAMETER
- 4" DIAMETER
- 6" DIAMETER
- 8" DIAMETER
- 10" DIAMETER
- 12" DIAMETER
- 14" DIAMETER
- 16" DIAMETER
- 18" DIAMETER
- 24" DIAMETER
- 60" DIAMETER
- 73" DIAMETER
- CITY BOUNDARY

CITY WATER QUALITY SAMPLE	
#	ADDRESS
1	15520 WEIMER AVE.
2	15319 RANCHO VERDE DR.
3	15708 OLIVA AVE.
4	16853 PASSAGE AVE.
5	16223 GEORGIA AVE.
6	15538 COLORADO AVE.
7	8022 2ND ST.
8	8716 CONTRERAS ST.
9	8415 ELBURG ST
10	13460 ORIZABA AVE.
11	13855 ARTHUR AVE.
12	7530 RACINE AVE.
13	7352 WALNUT AVE.
14	14724 TEXACO AVE.
15	6627 SAN VICENTE ST.
16	6701 BANDA DR.
17	6614 MOTZ ST.
18	7335 MARCELLE ST.

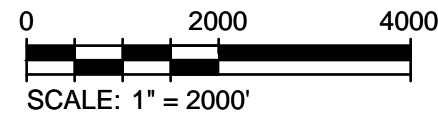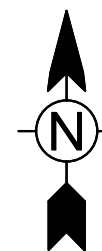

**NOTE:**

NOT ALL CITY WATER MAINS ARE SHOWN, AS PIPELINE INFORMATION WAS TAKEN FROM THE CITY'S SKELETONIZED HYDRAULIC MODEL.

**TETRA TECH**  
www.tetrattech.com  
17885 Von Karman Avenue, Suite 500  
Irvine, CA 92614-6213  
Phone: (949) 809-5000 Fax: (949) 809-5010

CITY OF PARAMOUNT  
WATER DISTRIBUTION SYSTEM  
**WATER SCHEMATIC**

Project No.: 135-09137-15002  
Date: MARCH 2015  
Designed By: CH  
**FIGURE 1**

Bar Measures 1 inch

Copyright: Tetra Tech